




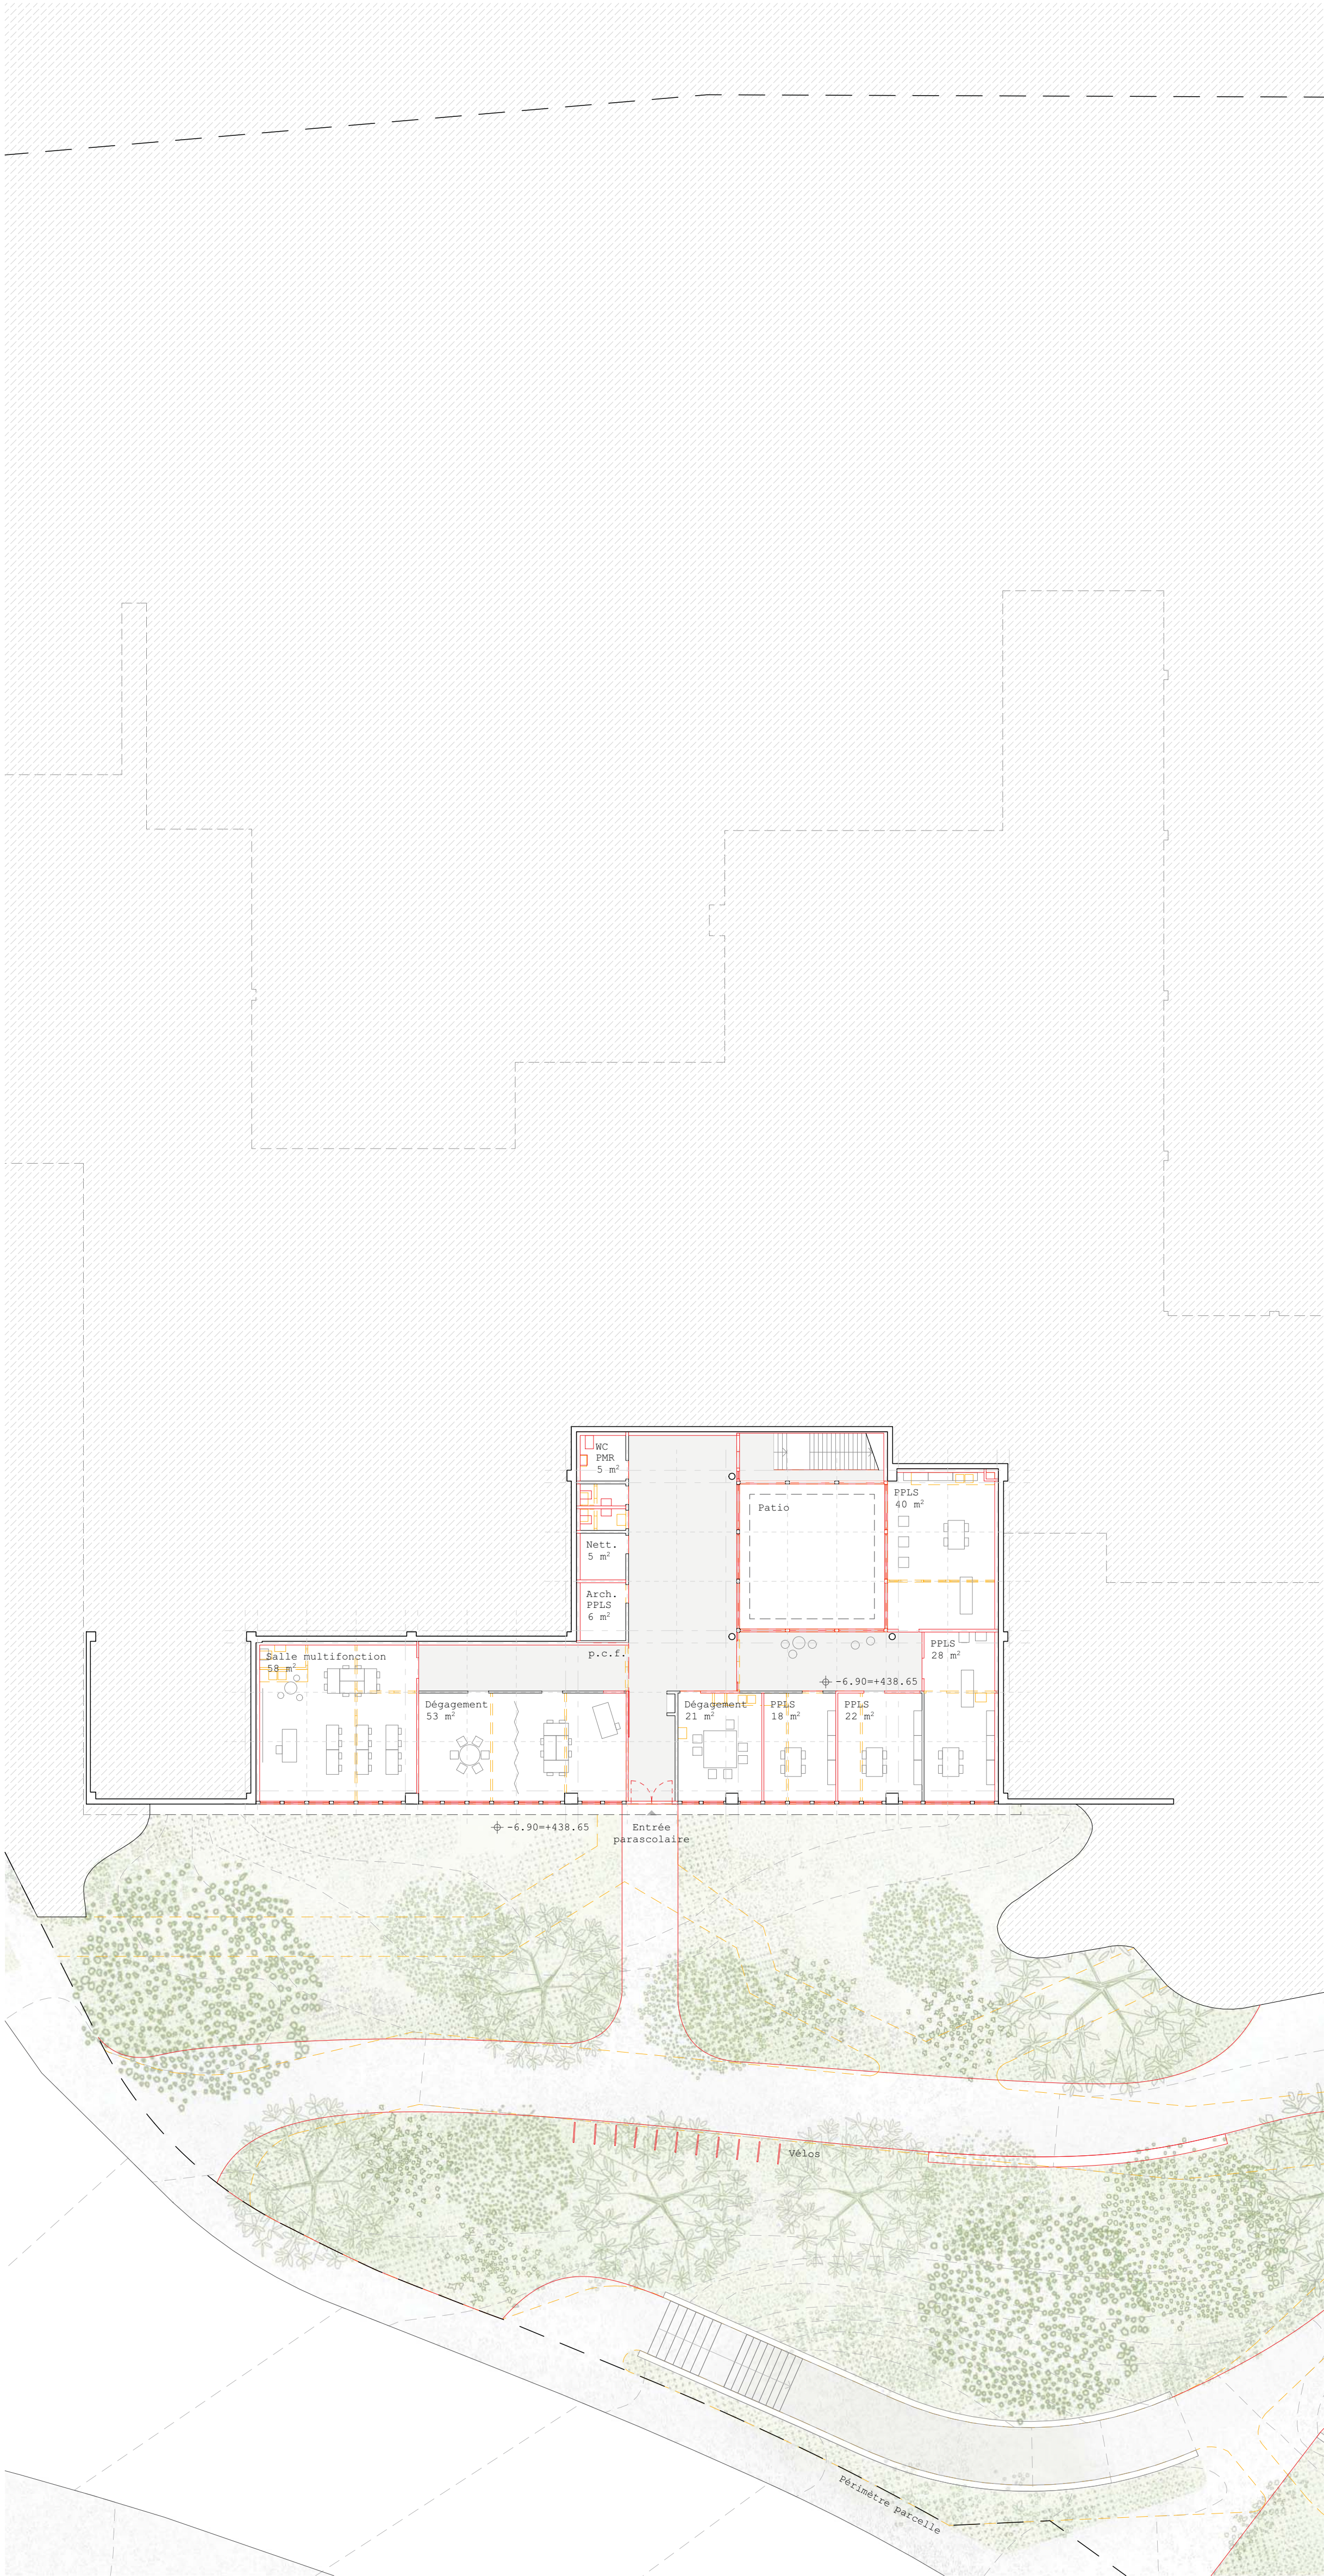


Sous-sol -1 école 1:200

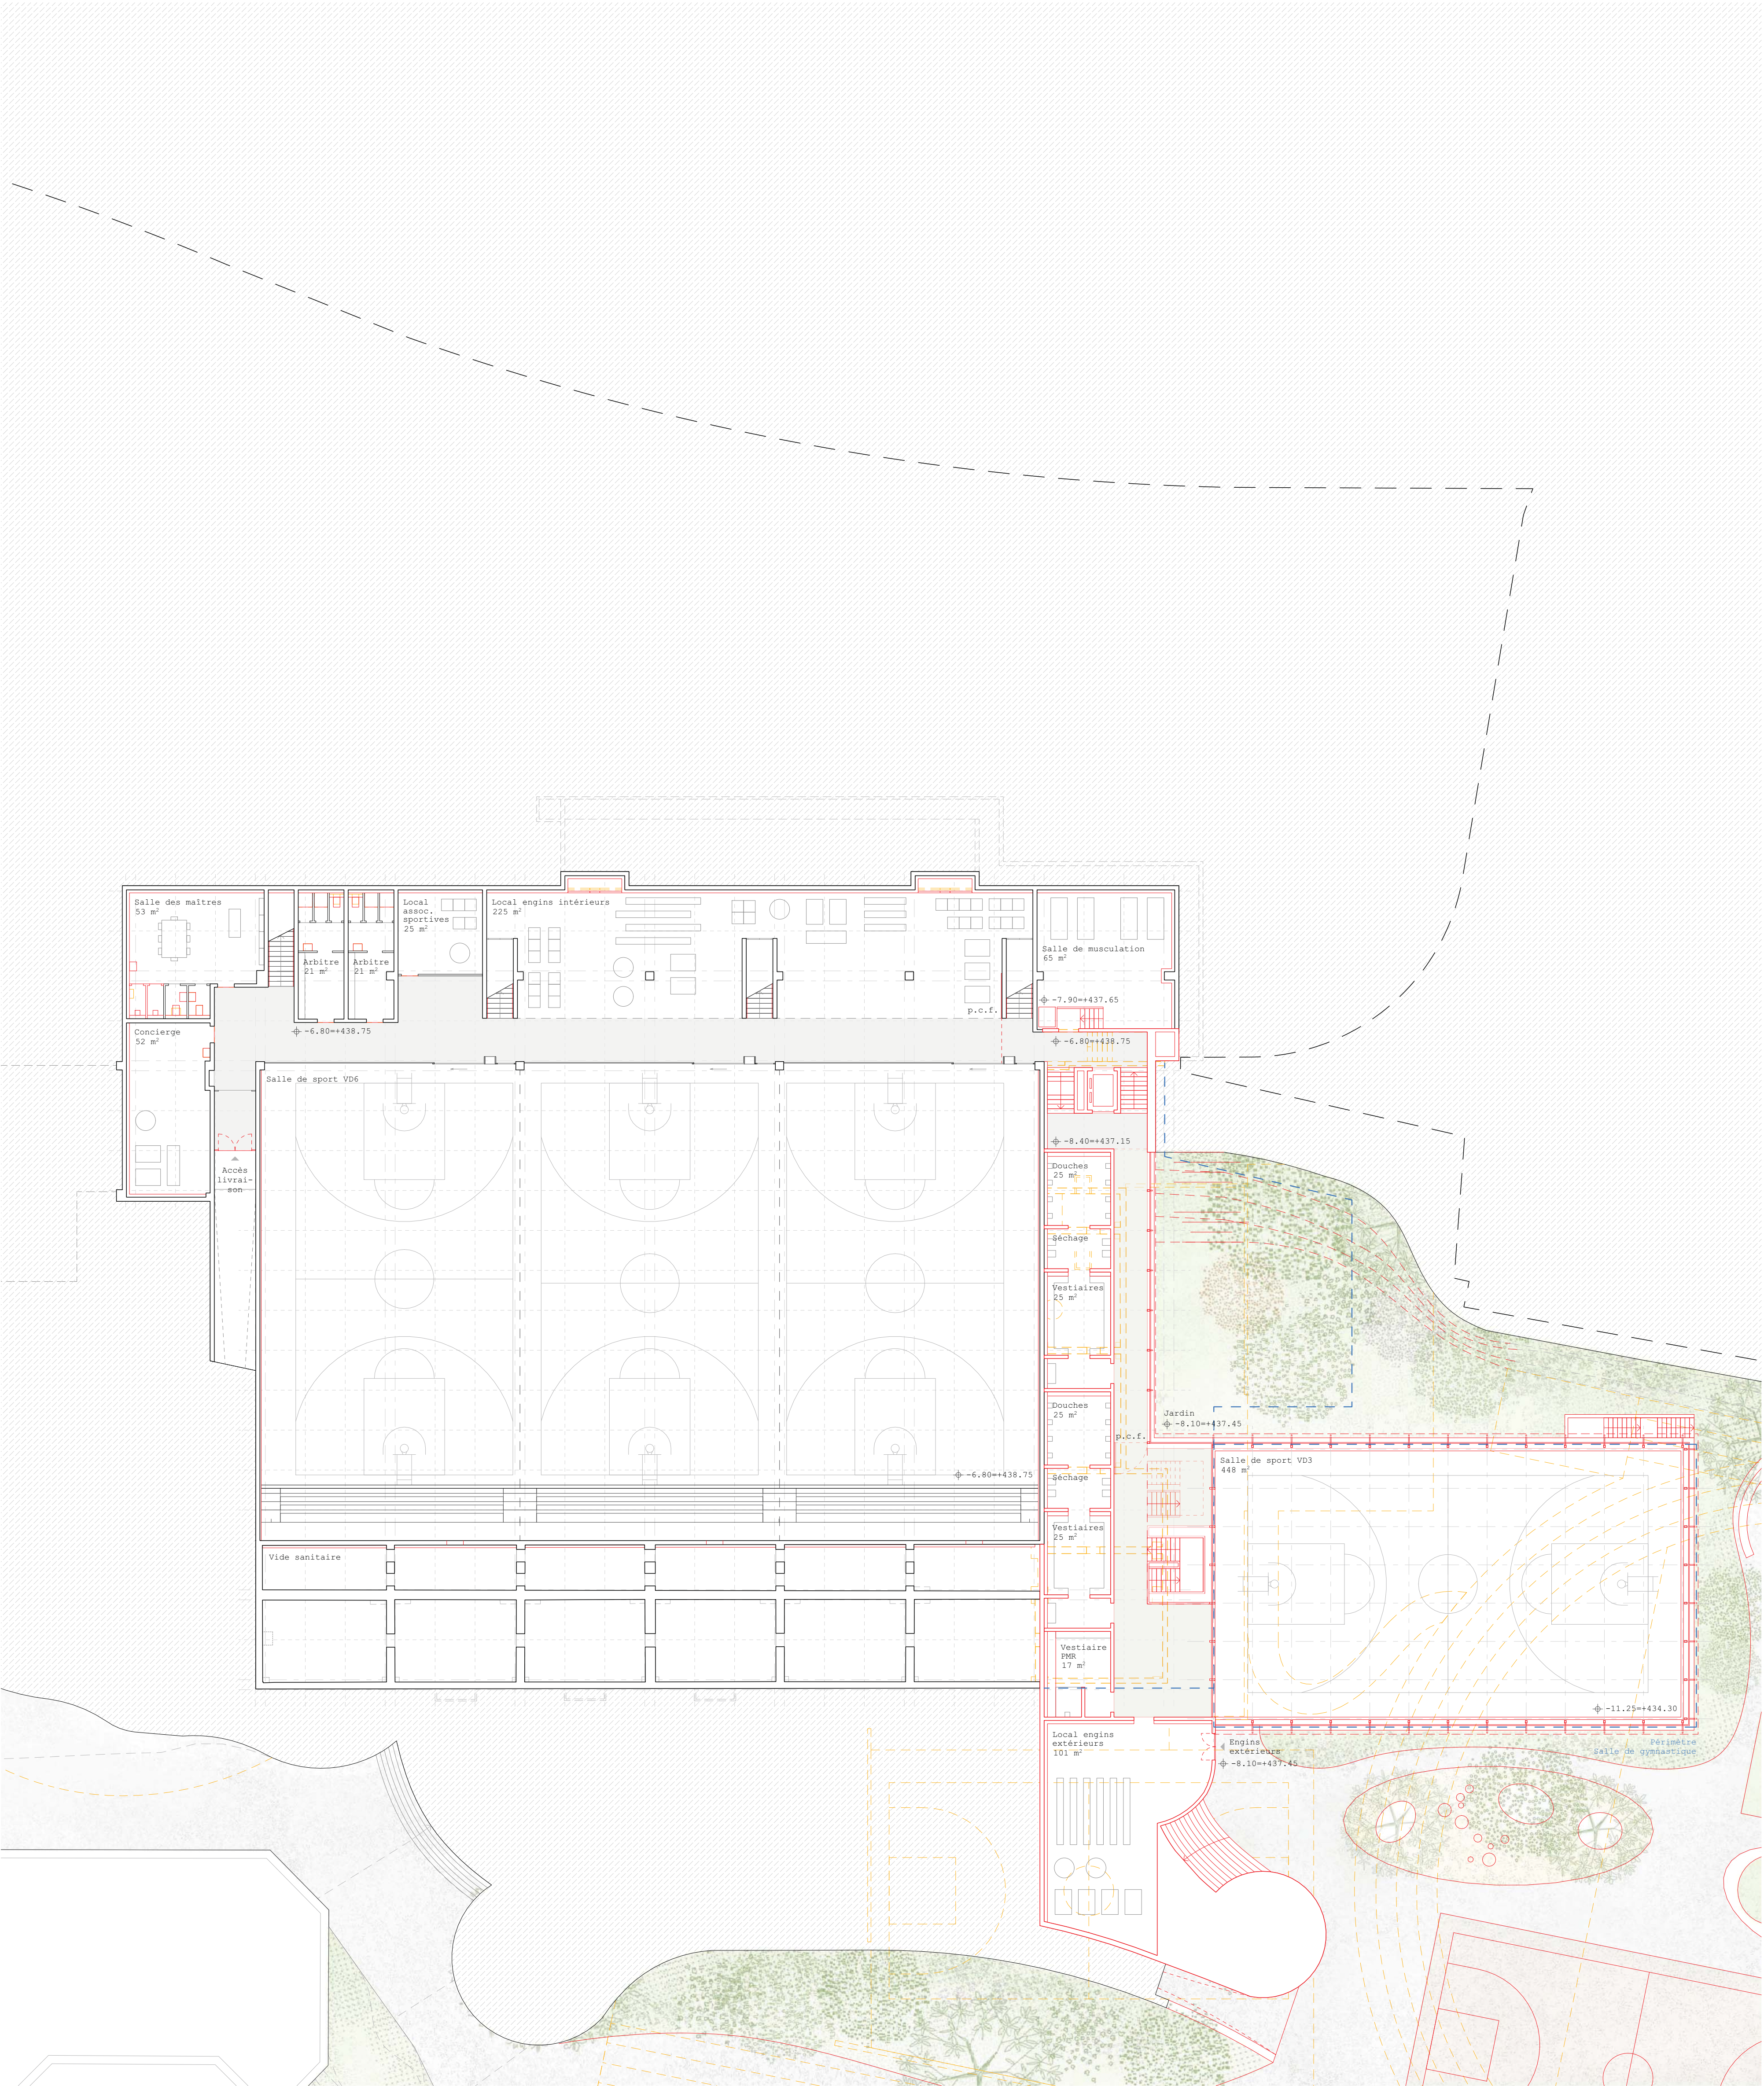


Sous-sol -1 salle de gym 1:200

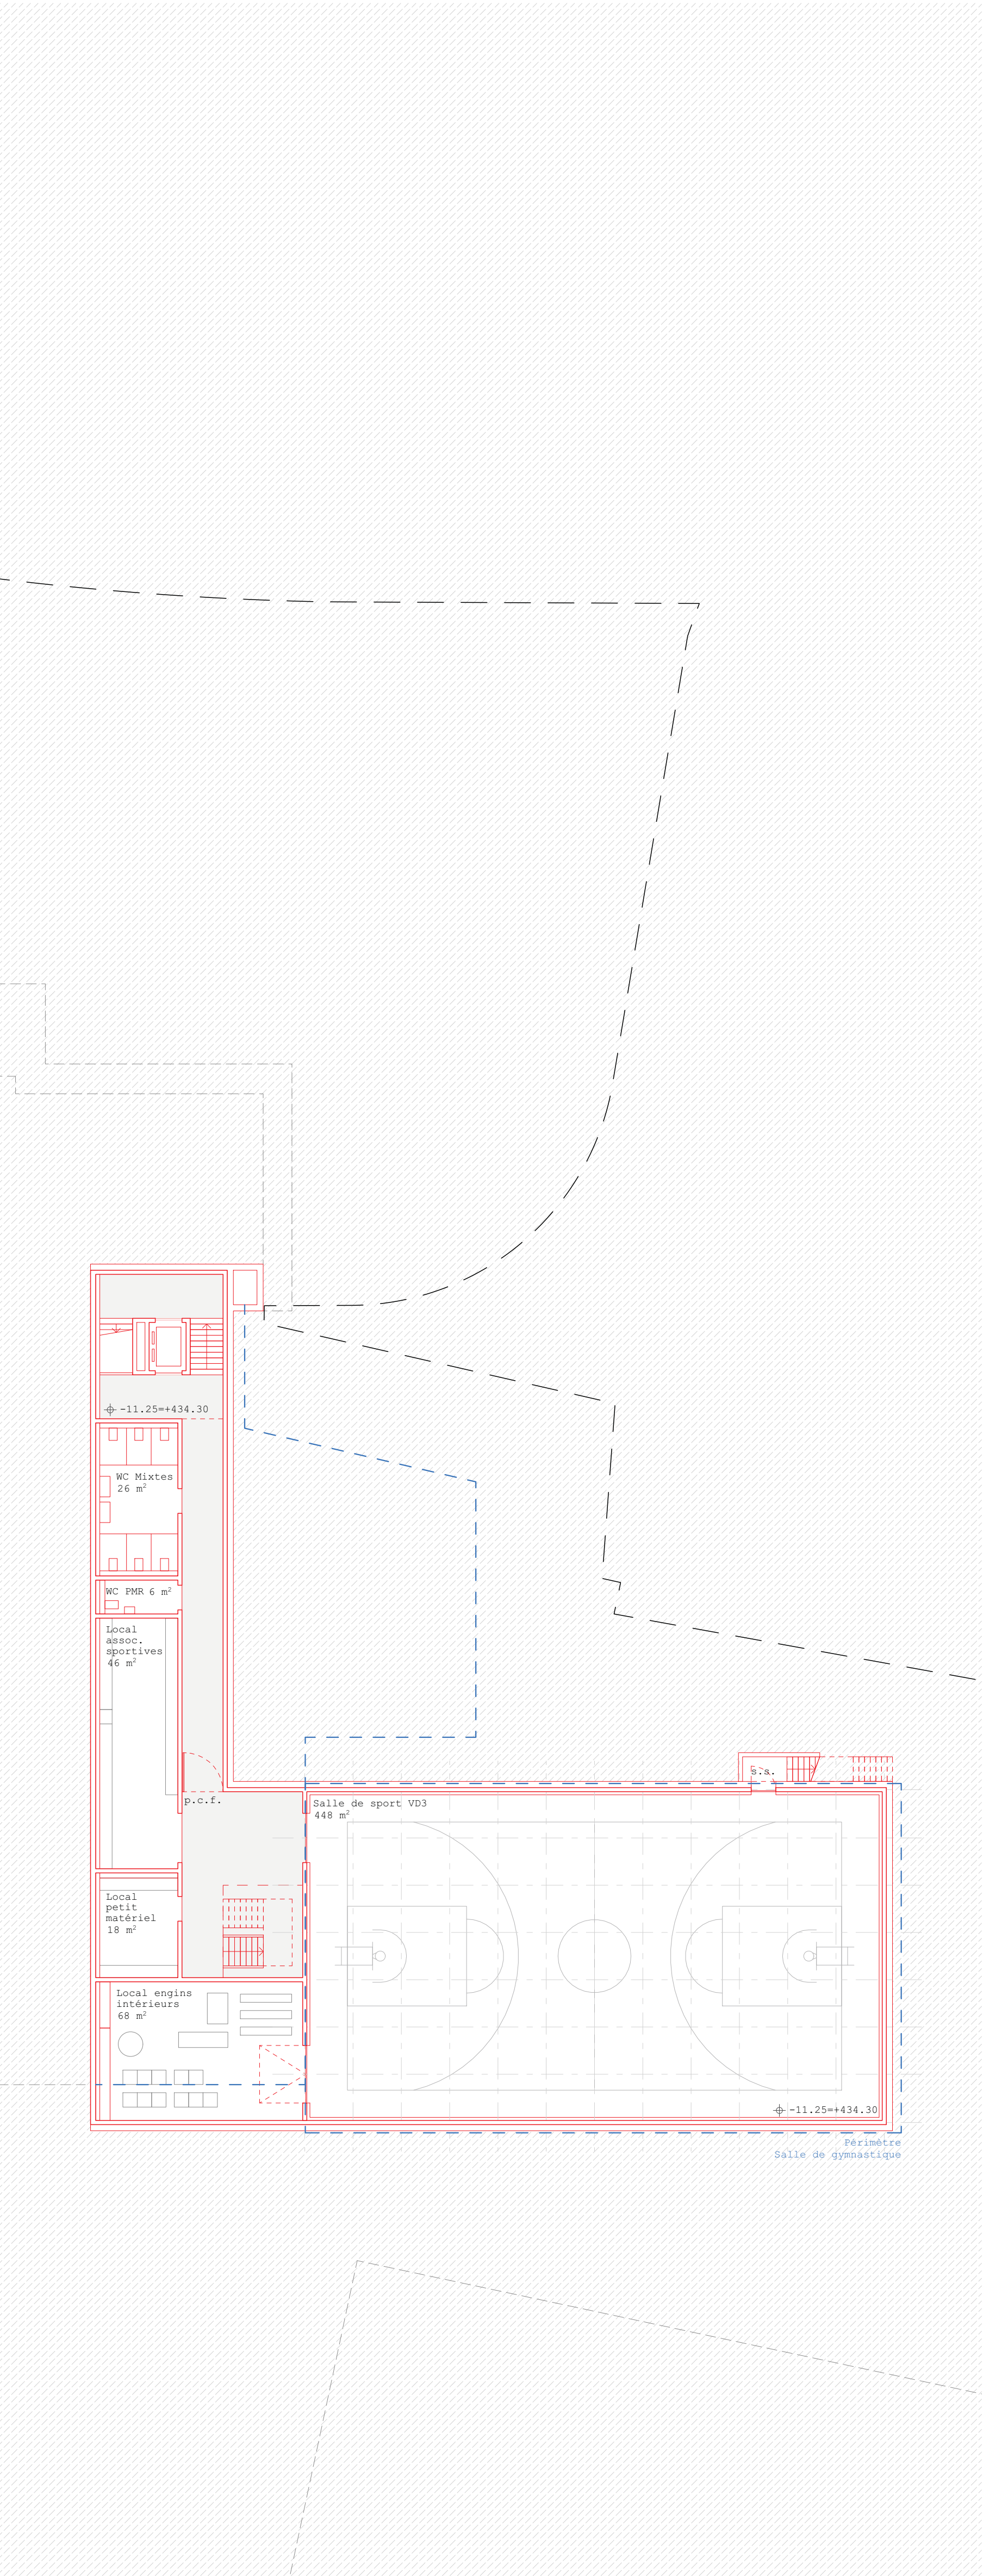

Sous-sol -2 1:200

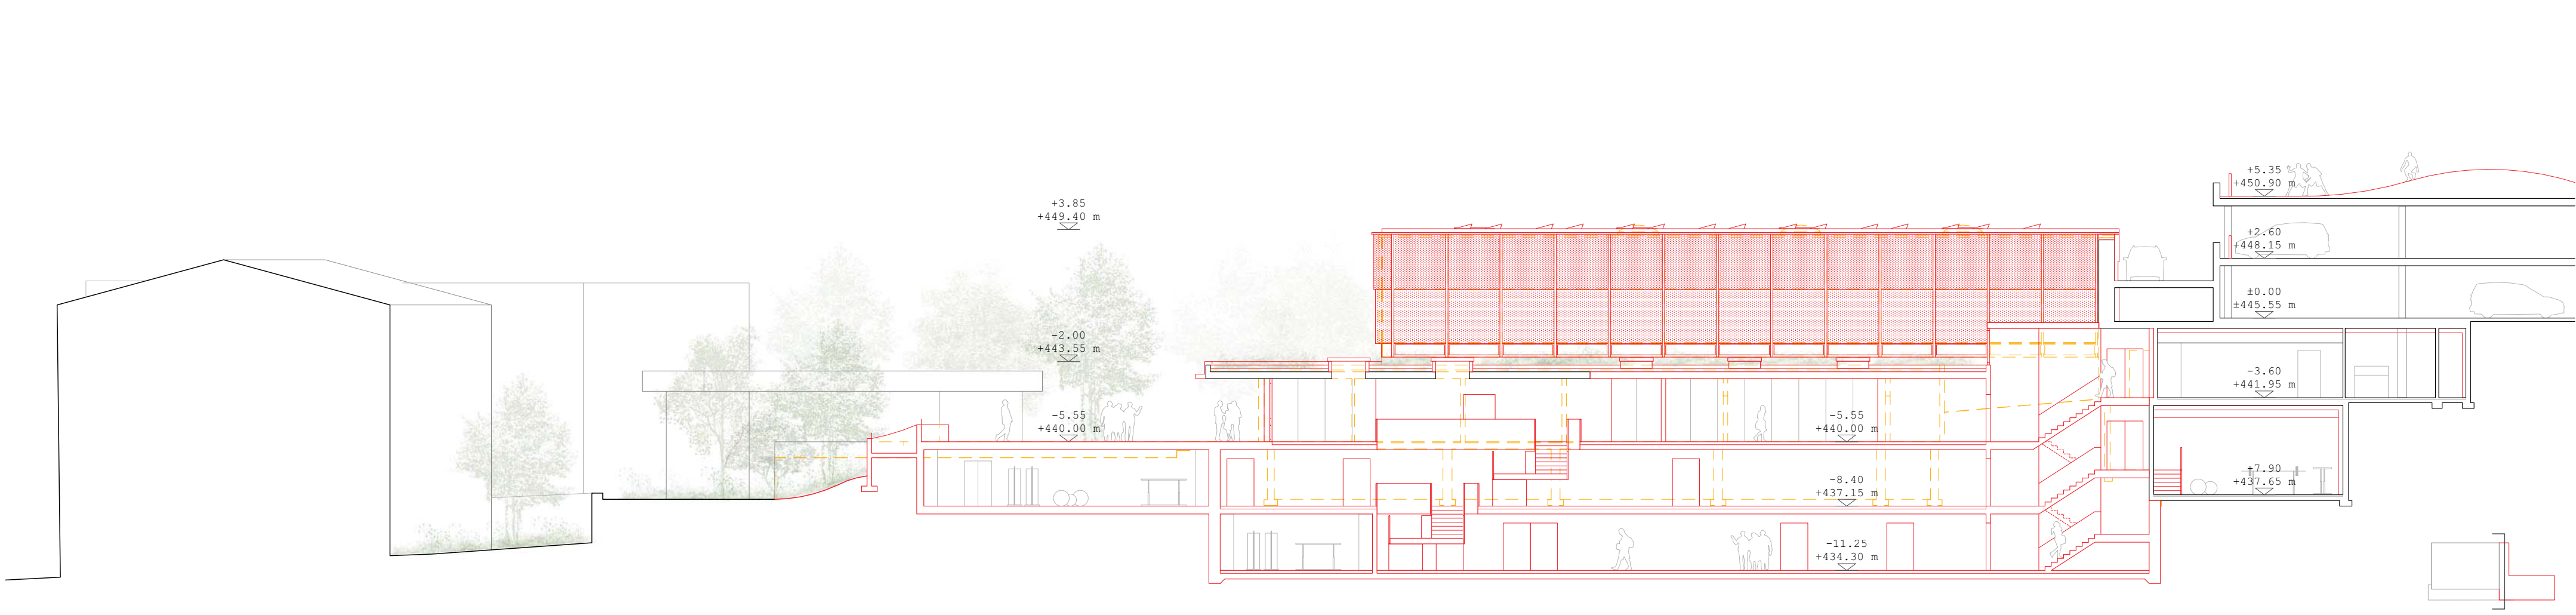

Coupe EE 1:200

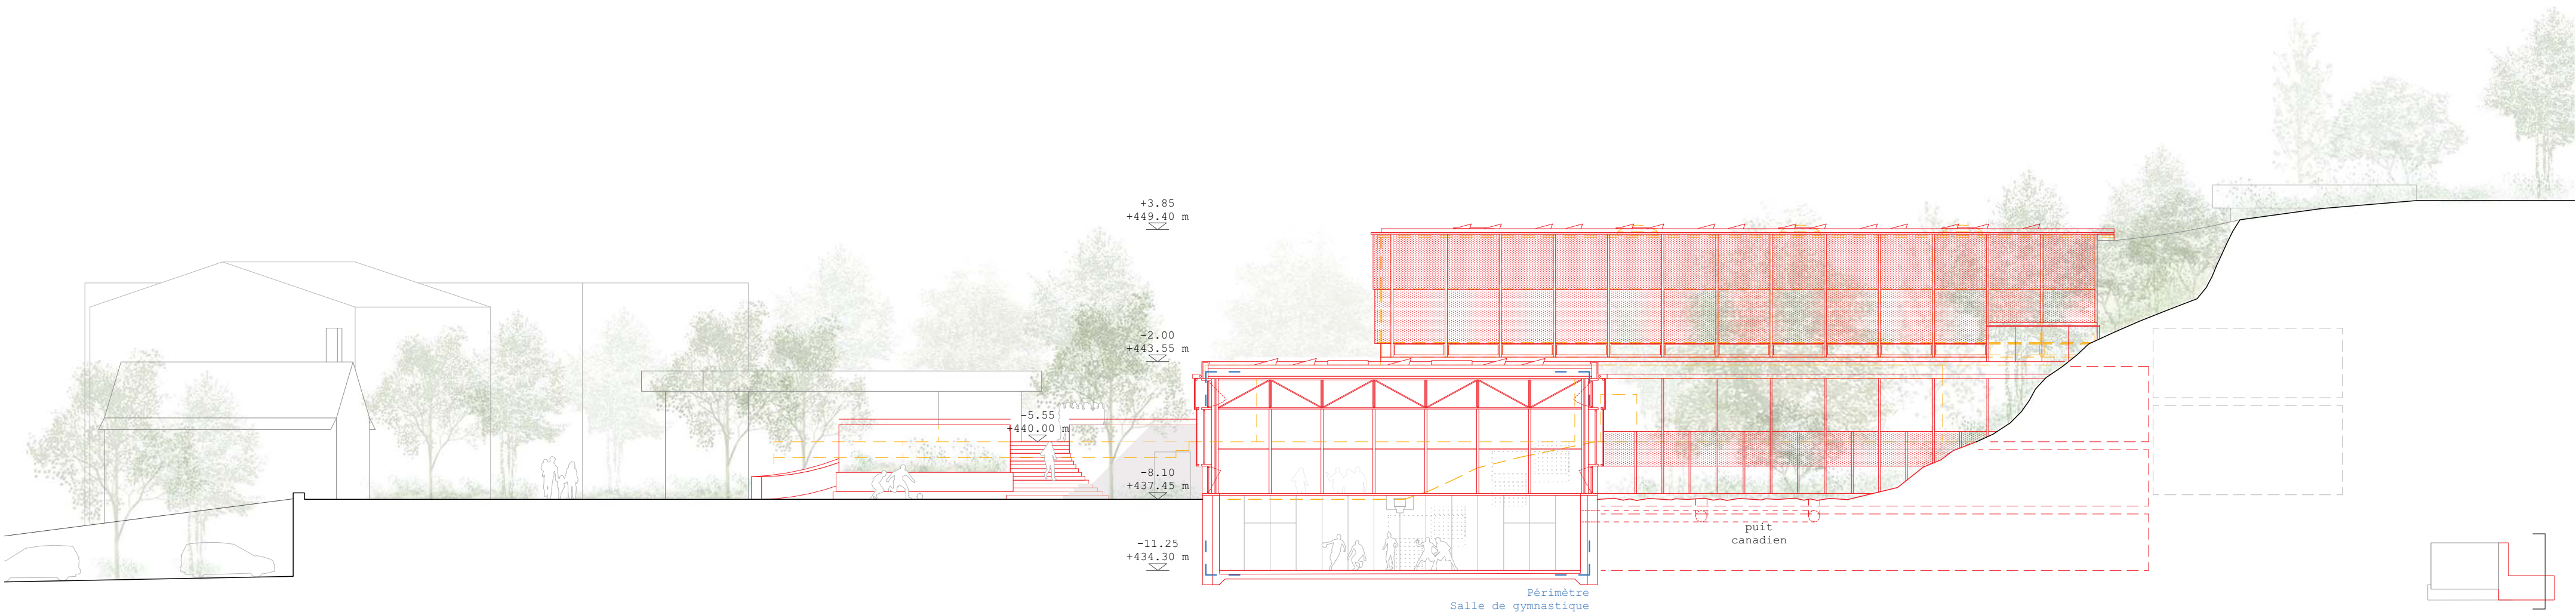

Coupe FF 1:200