

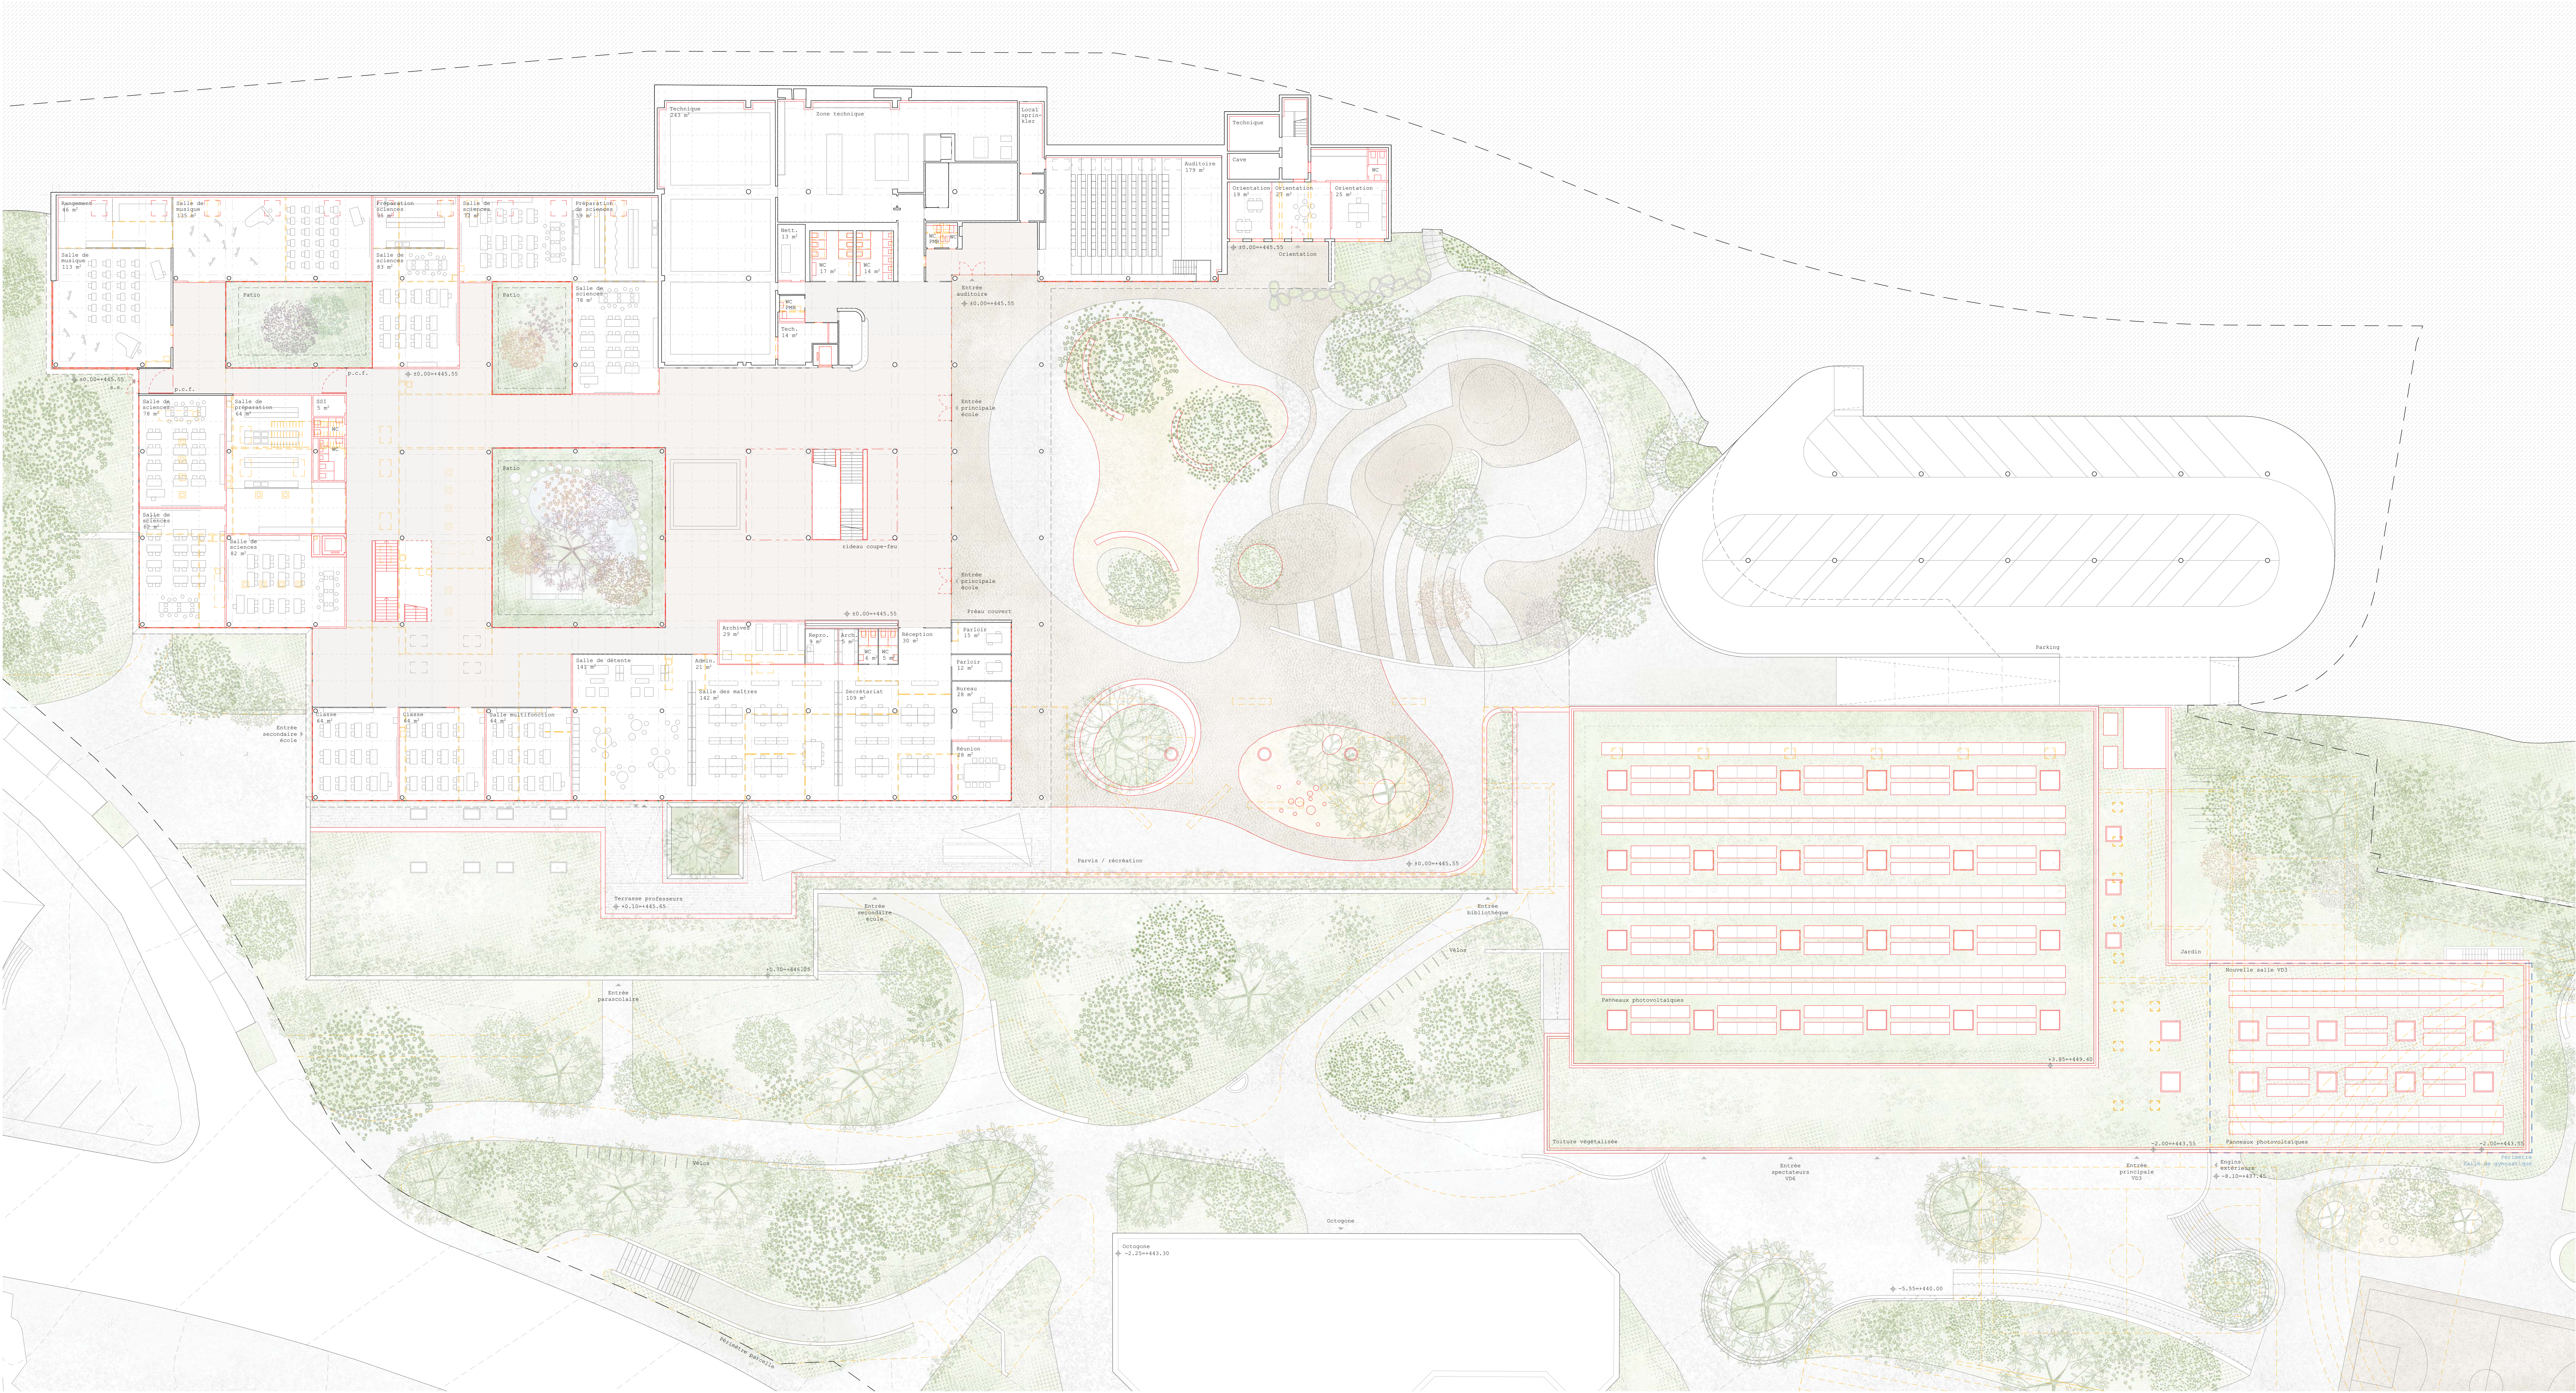


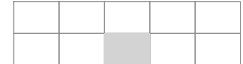

Rez de chaussée 1:200

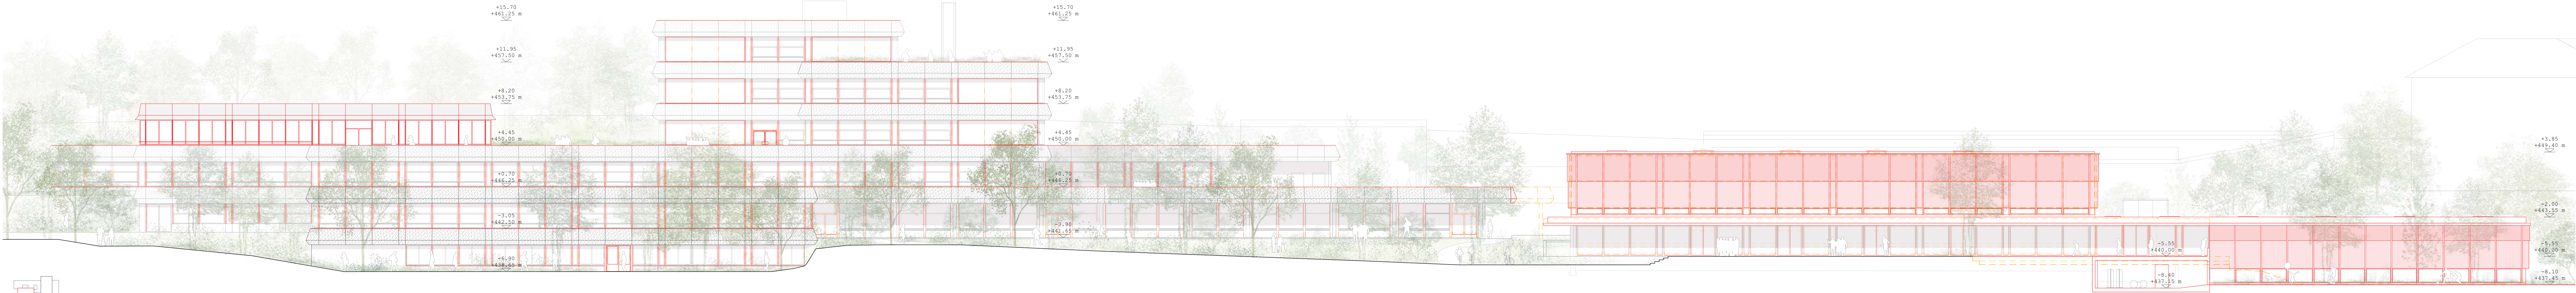

Elevation Sud 1:200