




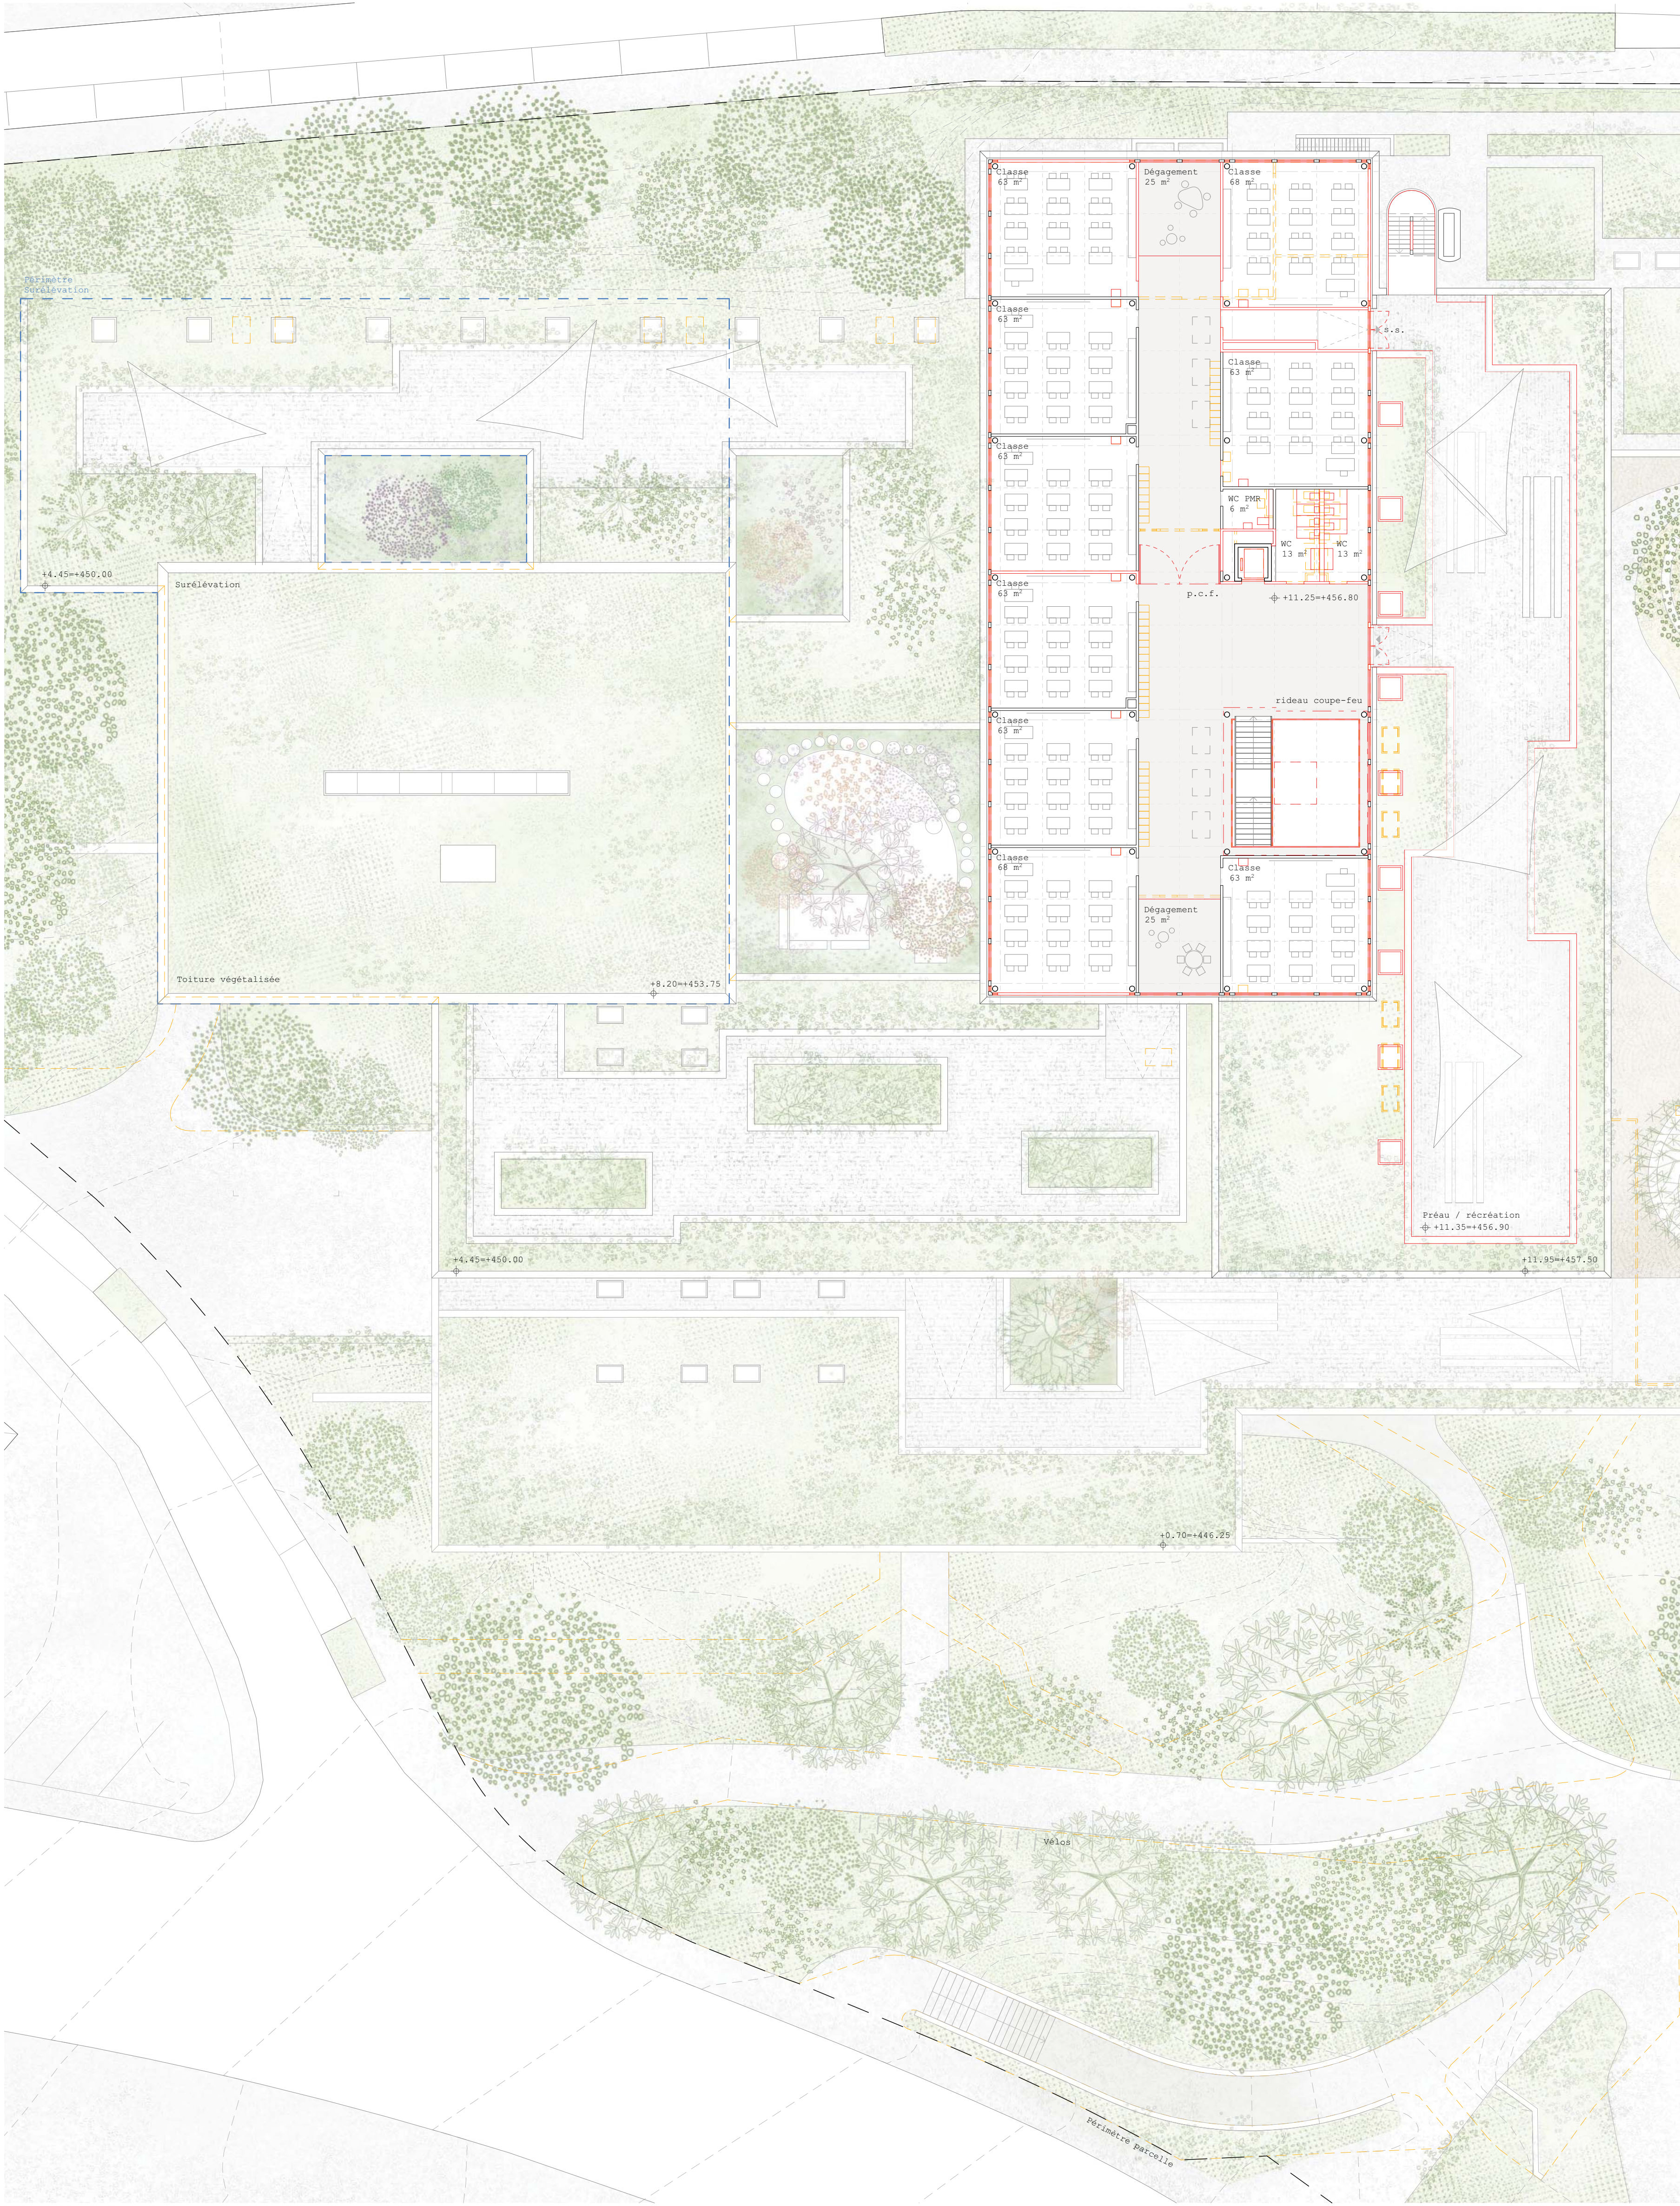


Etage +3 1:200

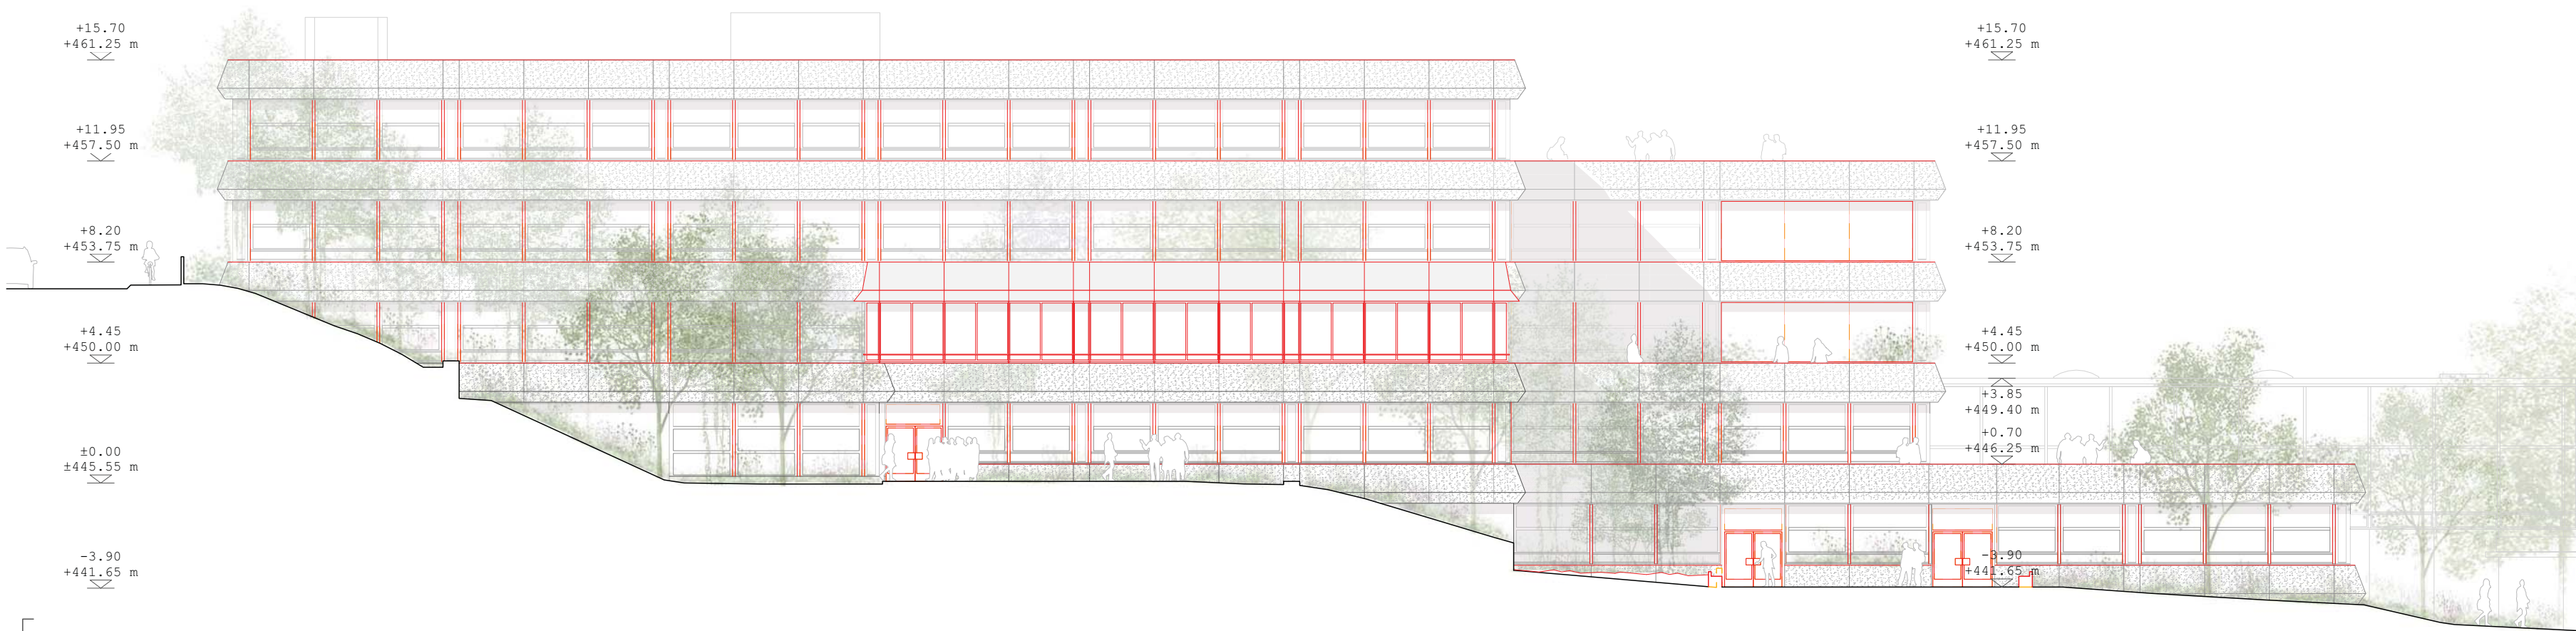

Elévation Ouest 1:200

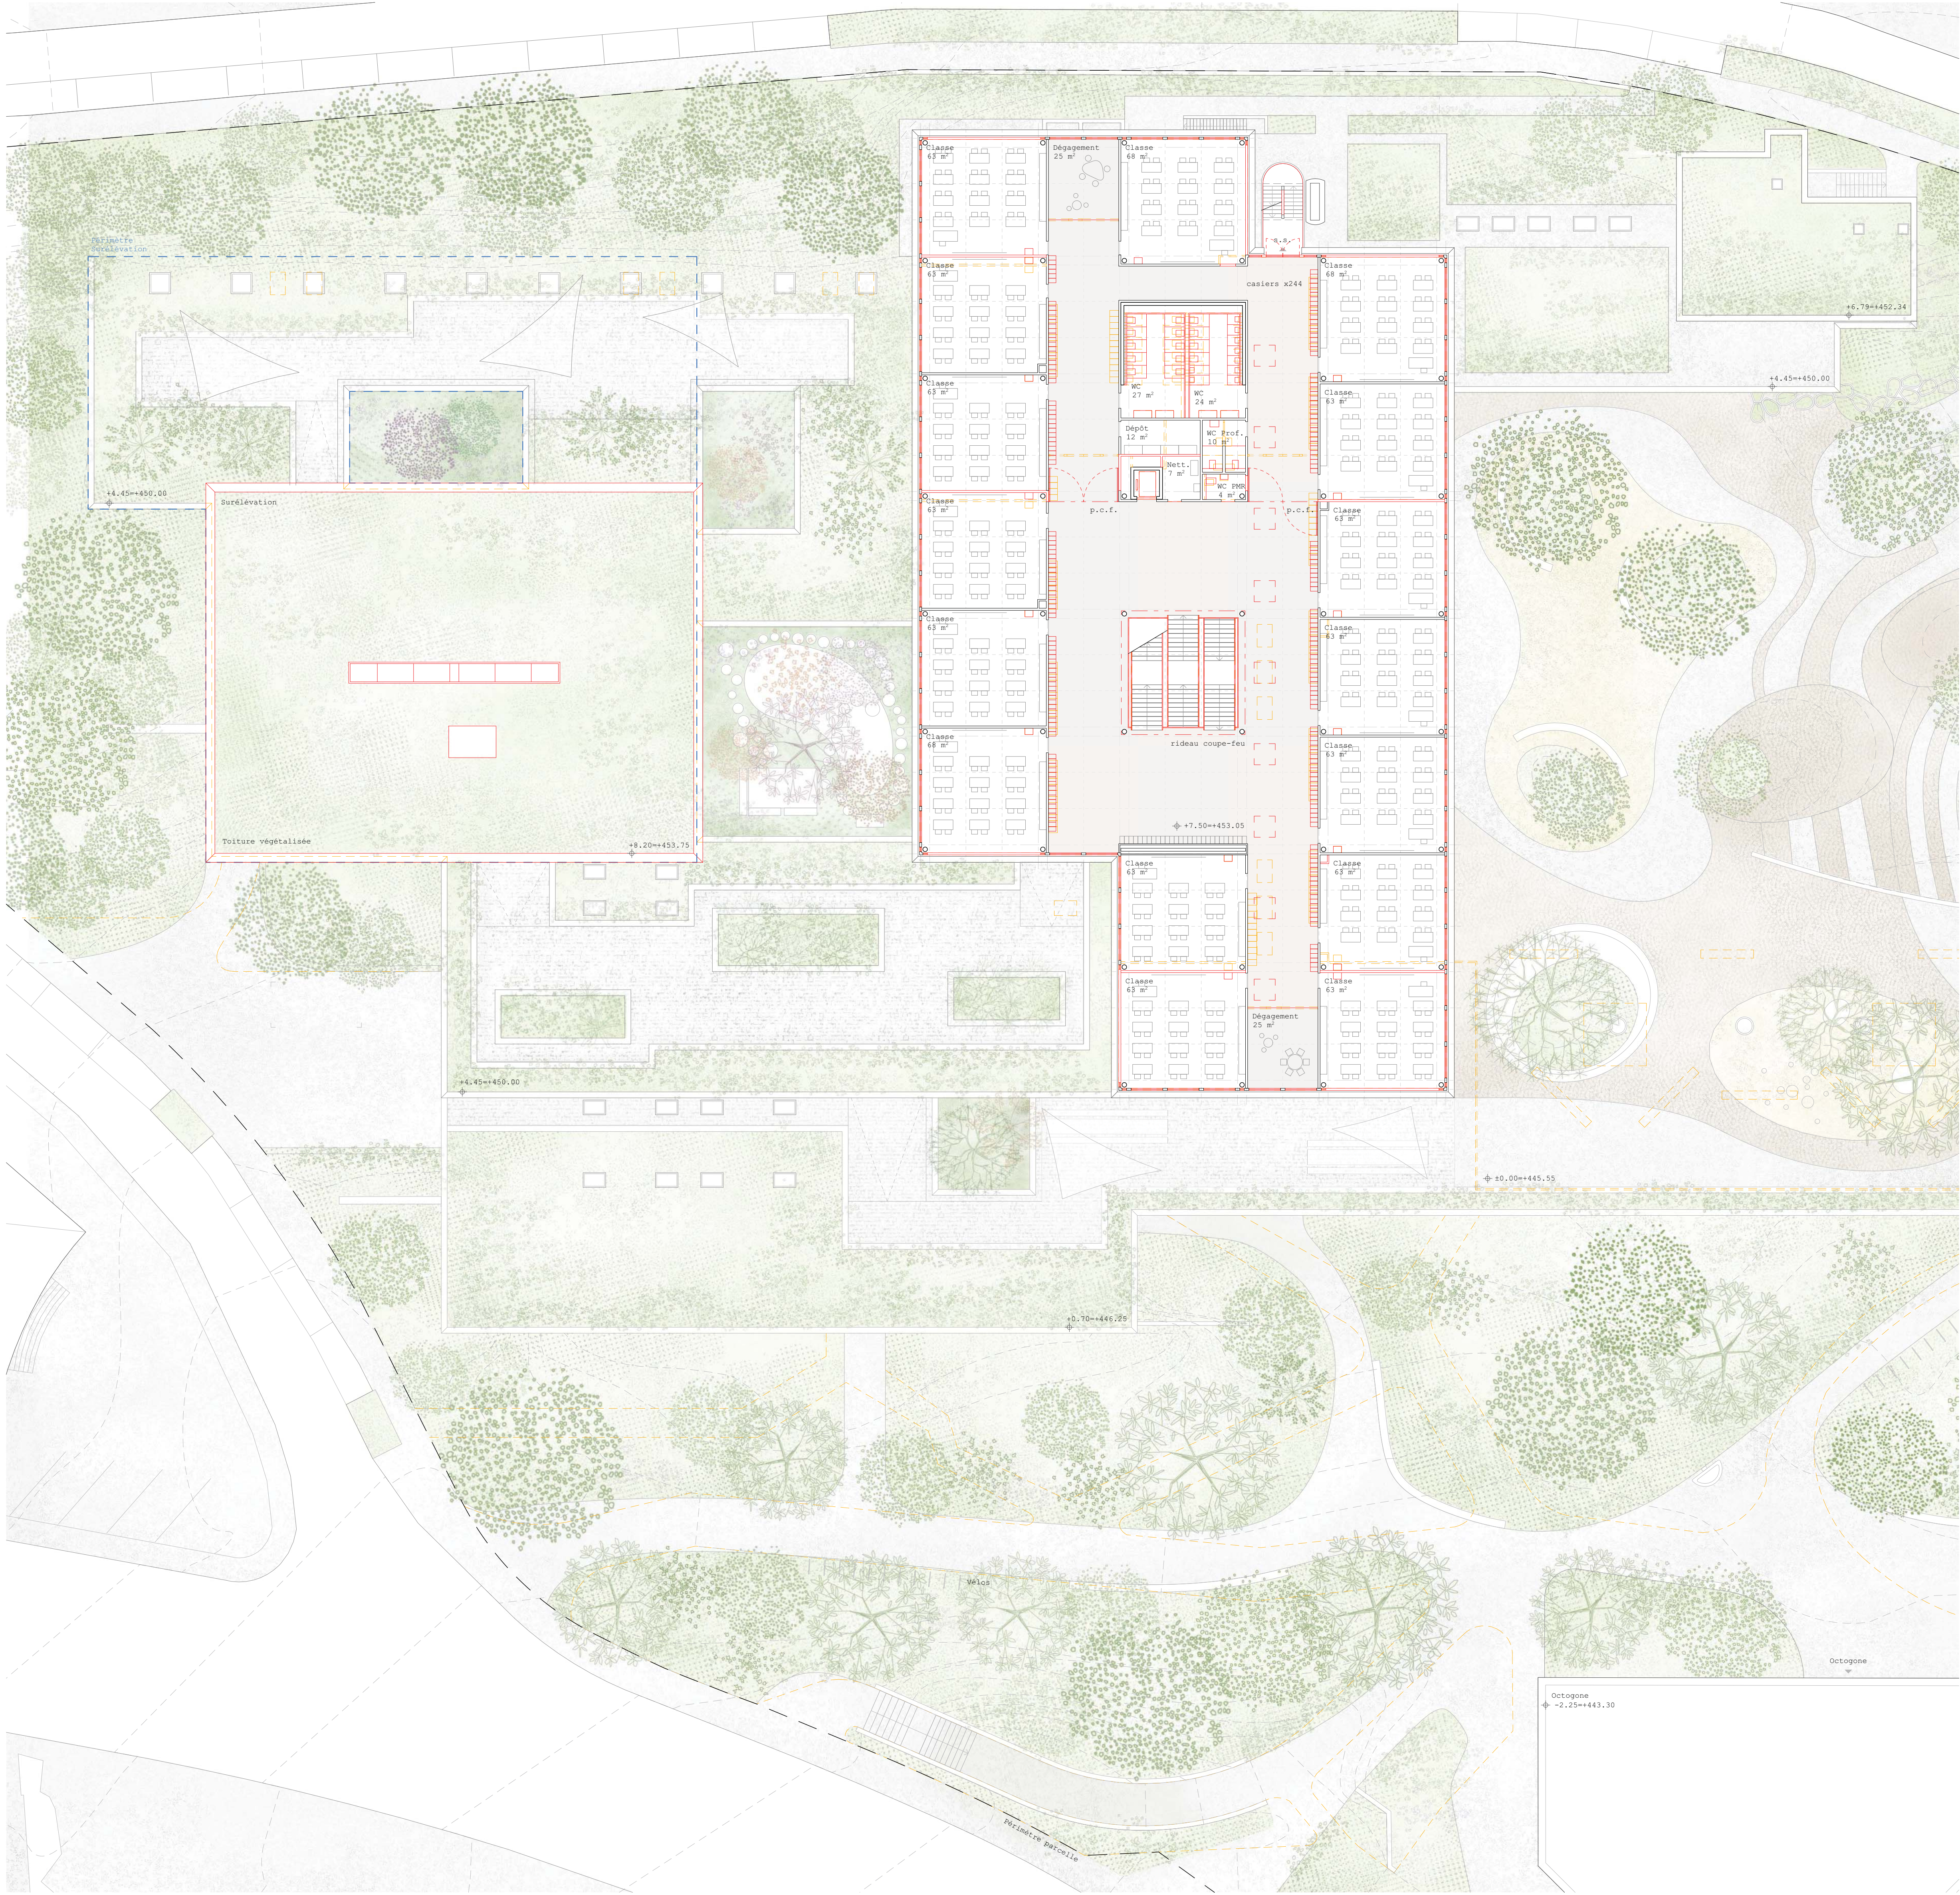

Etage +2 1:200

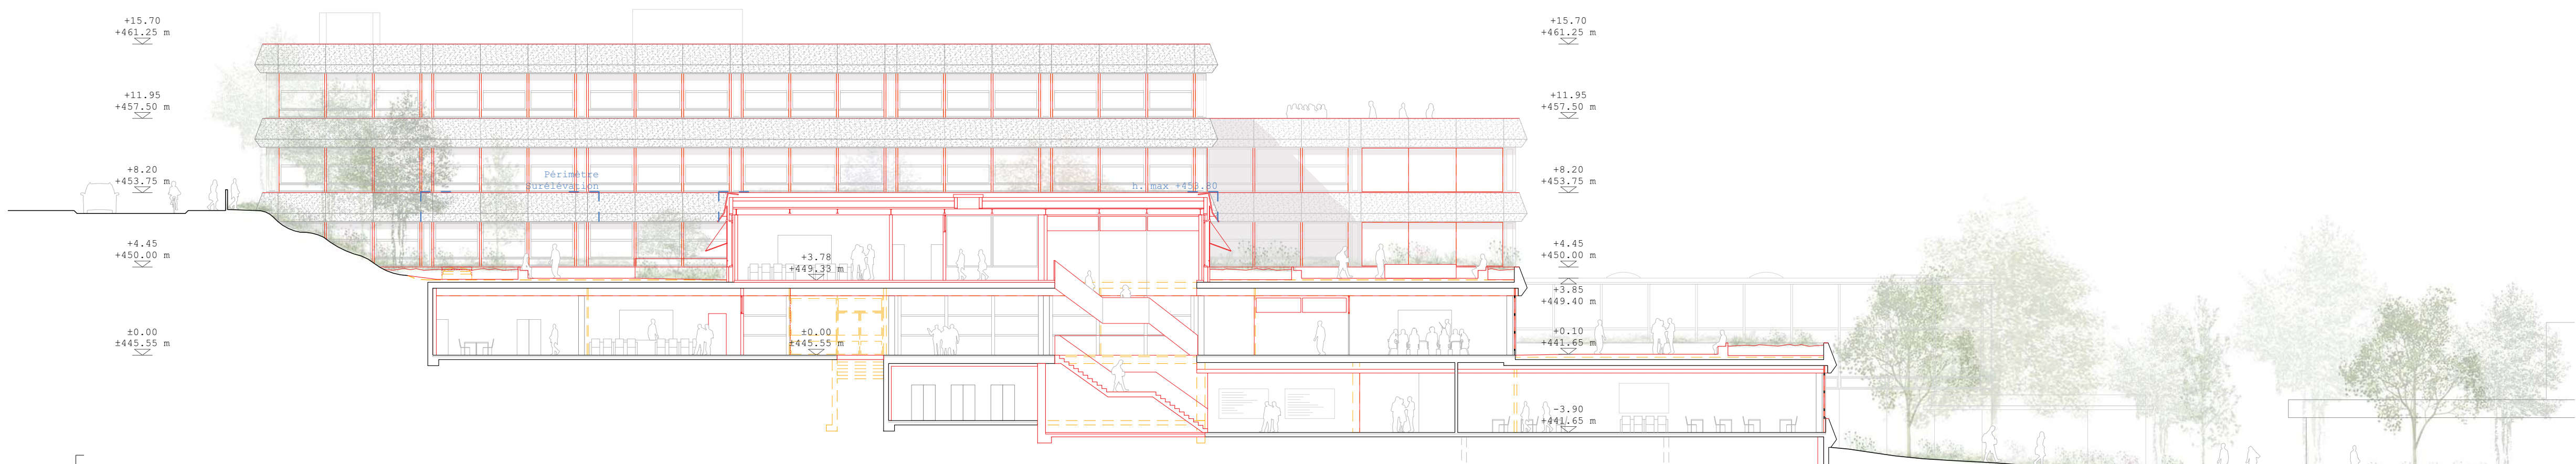

Coupe AA 1:200